

CONSTRUCTION
DOCUMENTS

[illegible]



CAROLINA MUSEUM OF THE MARINE

Copyright 2023
CJM Architecture, P.A.


FOOD SERVICE EQUIPMENT PLAN

FS101

ISSUE DATE: 10/24/2023
PROJECT NUMBER: 22-0410
DRAWN BY: JB
CHECKED BY: Checker

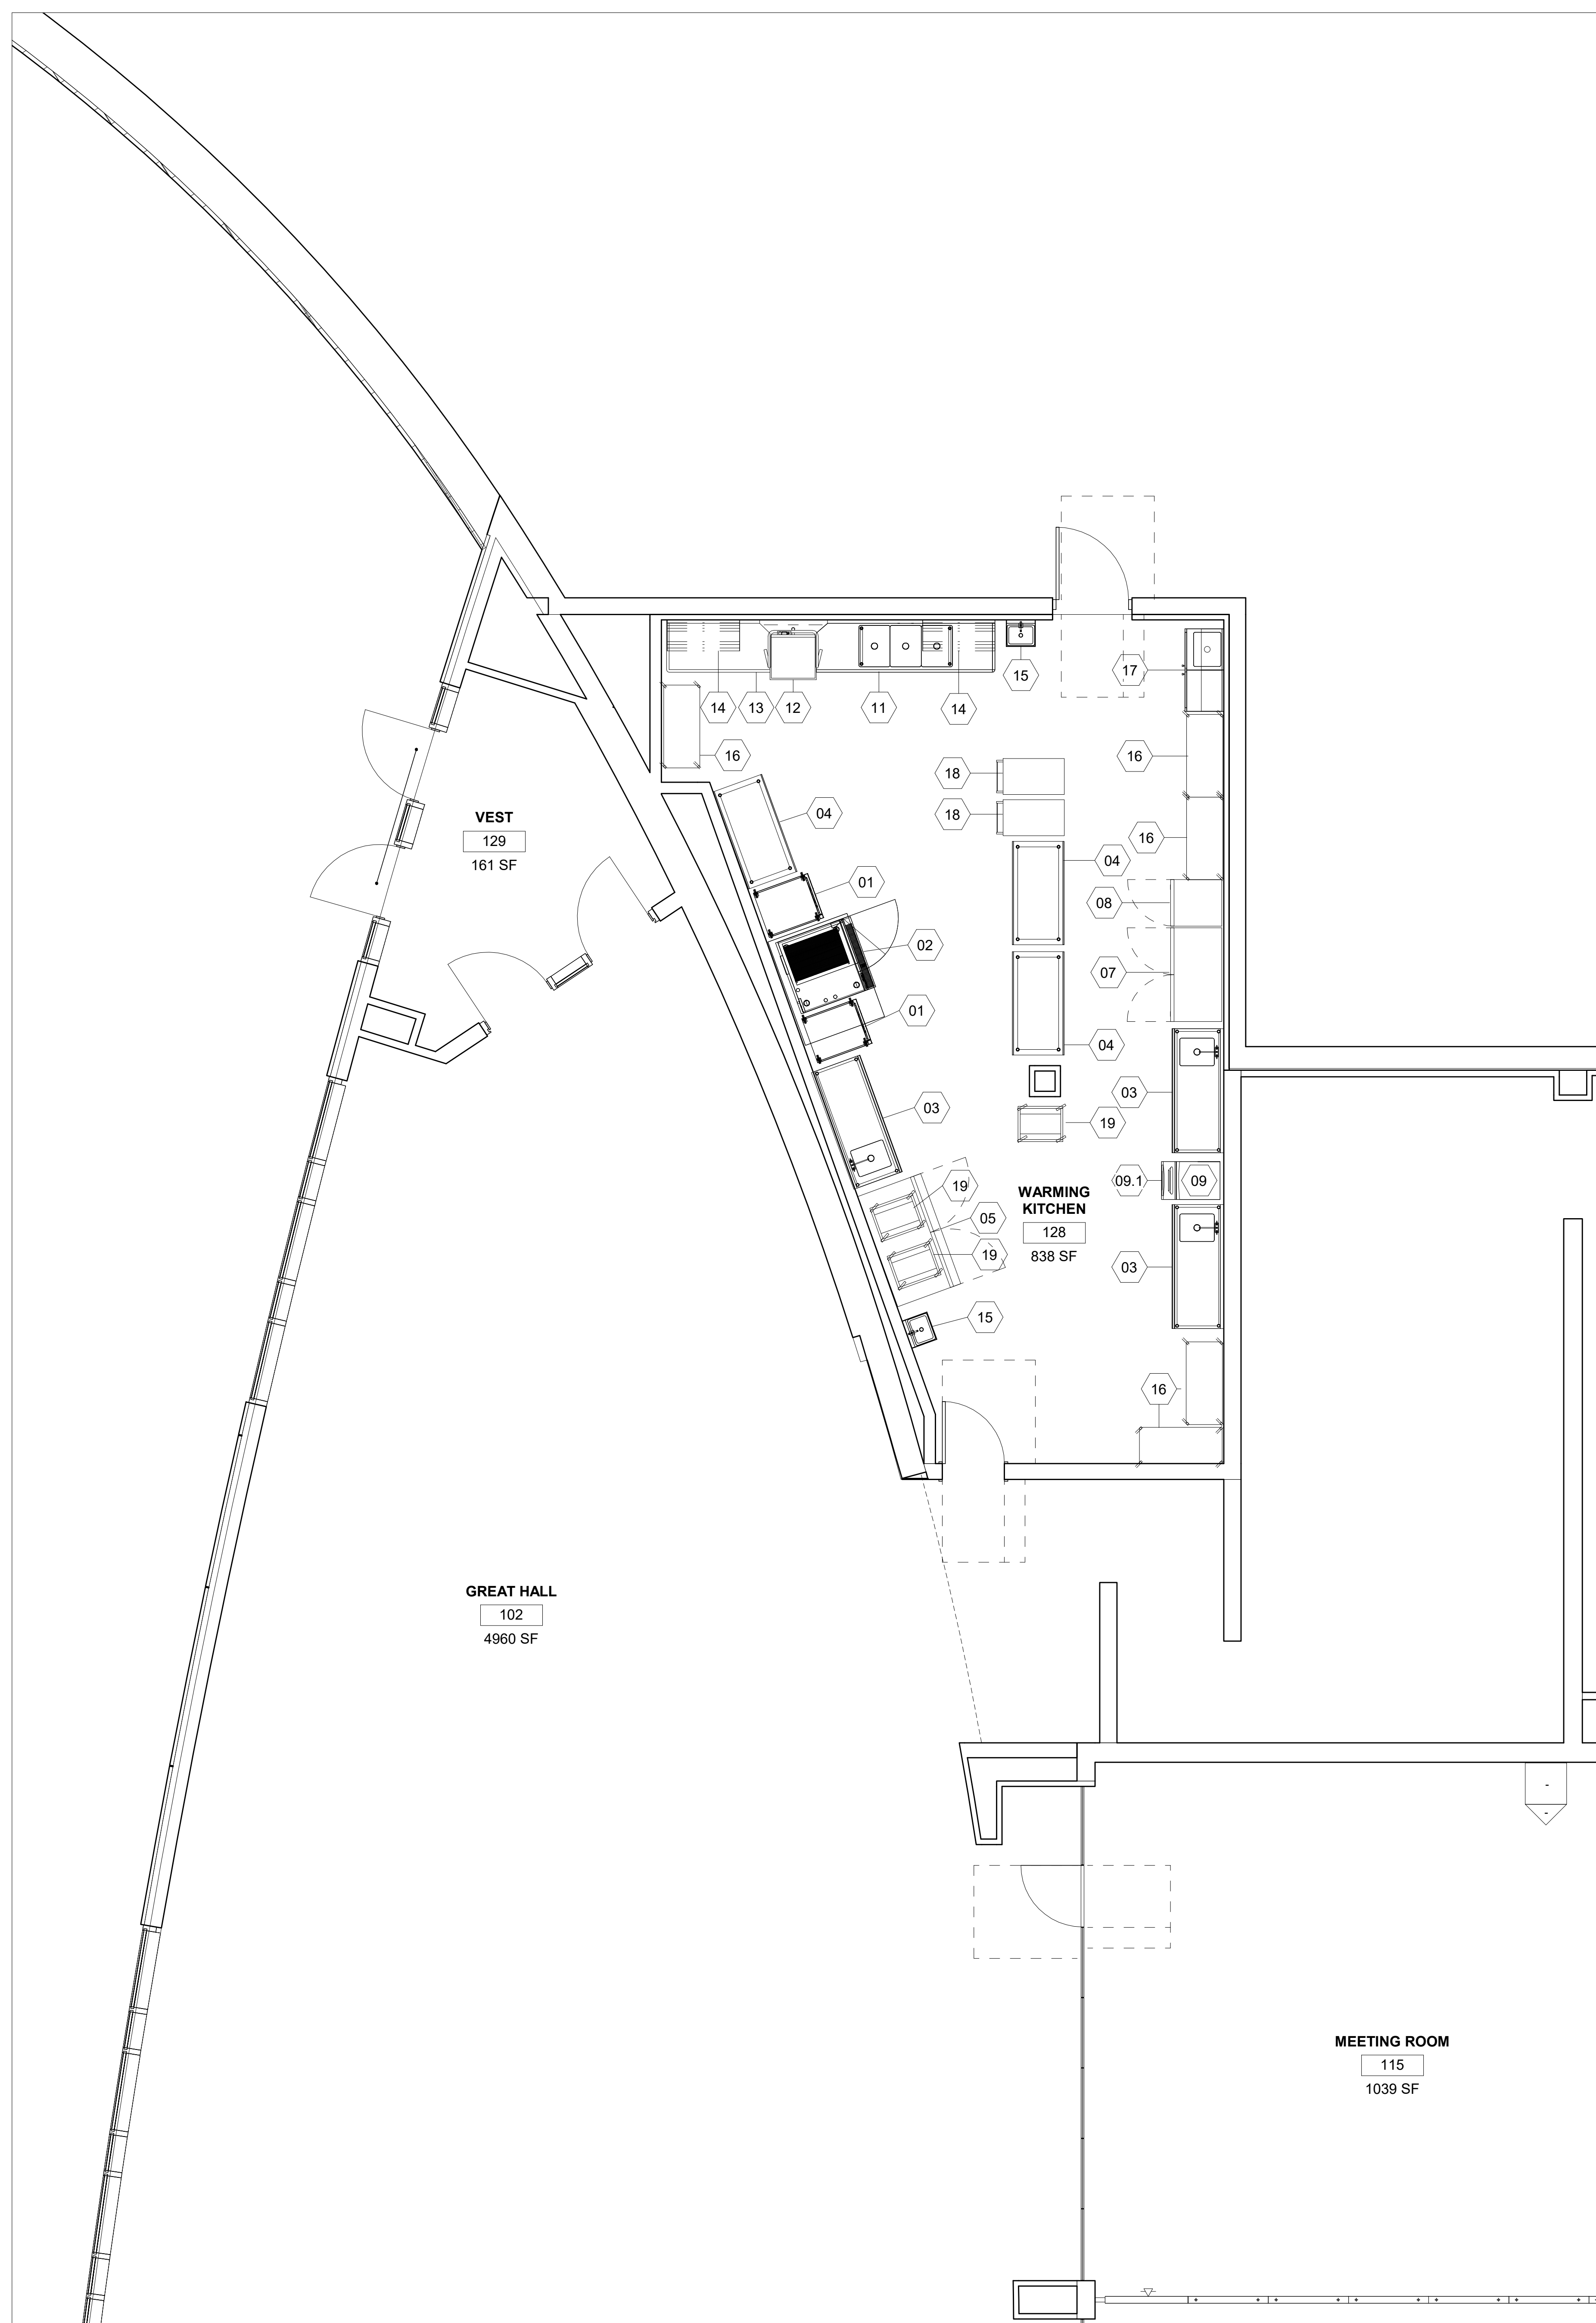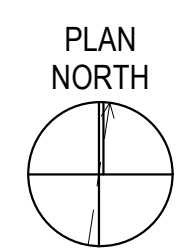

1 WARMING KITCHEN EQUIPMENT PLAN
FS101 1/4" = 1'-0"

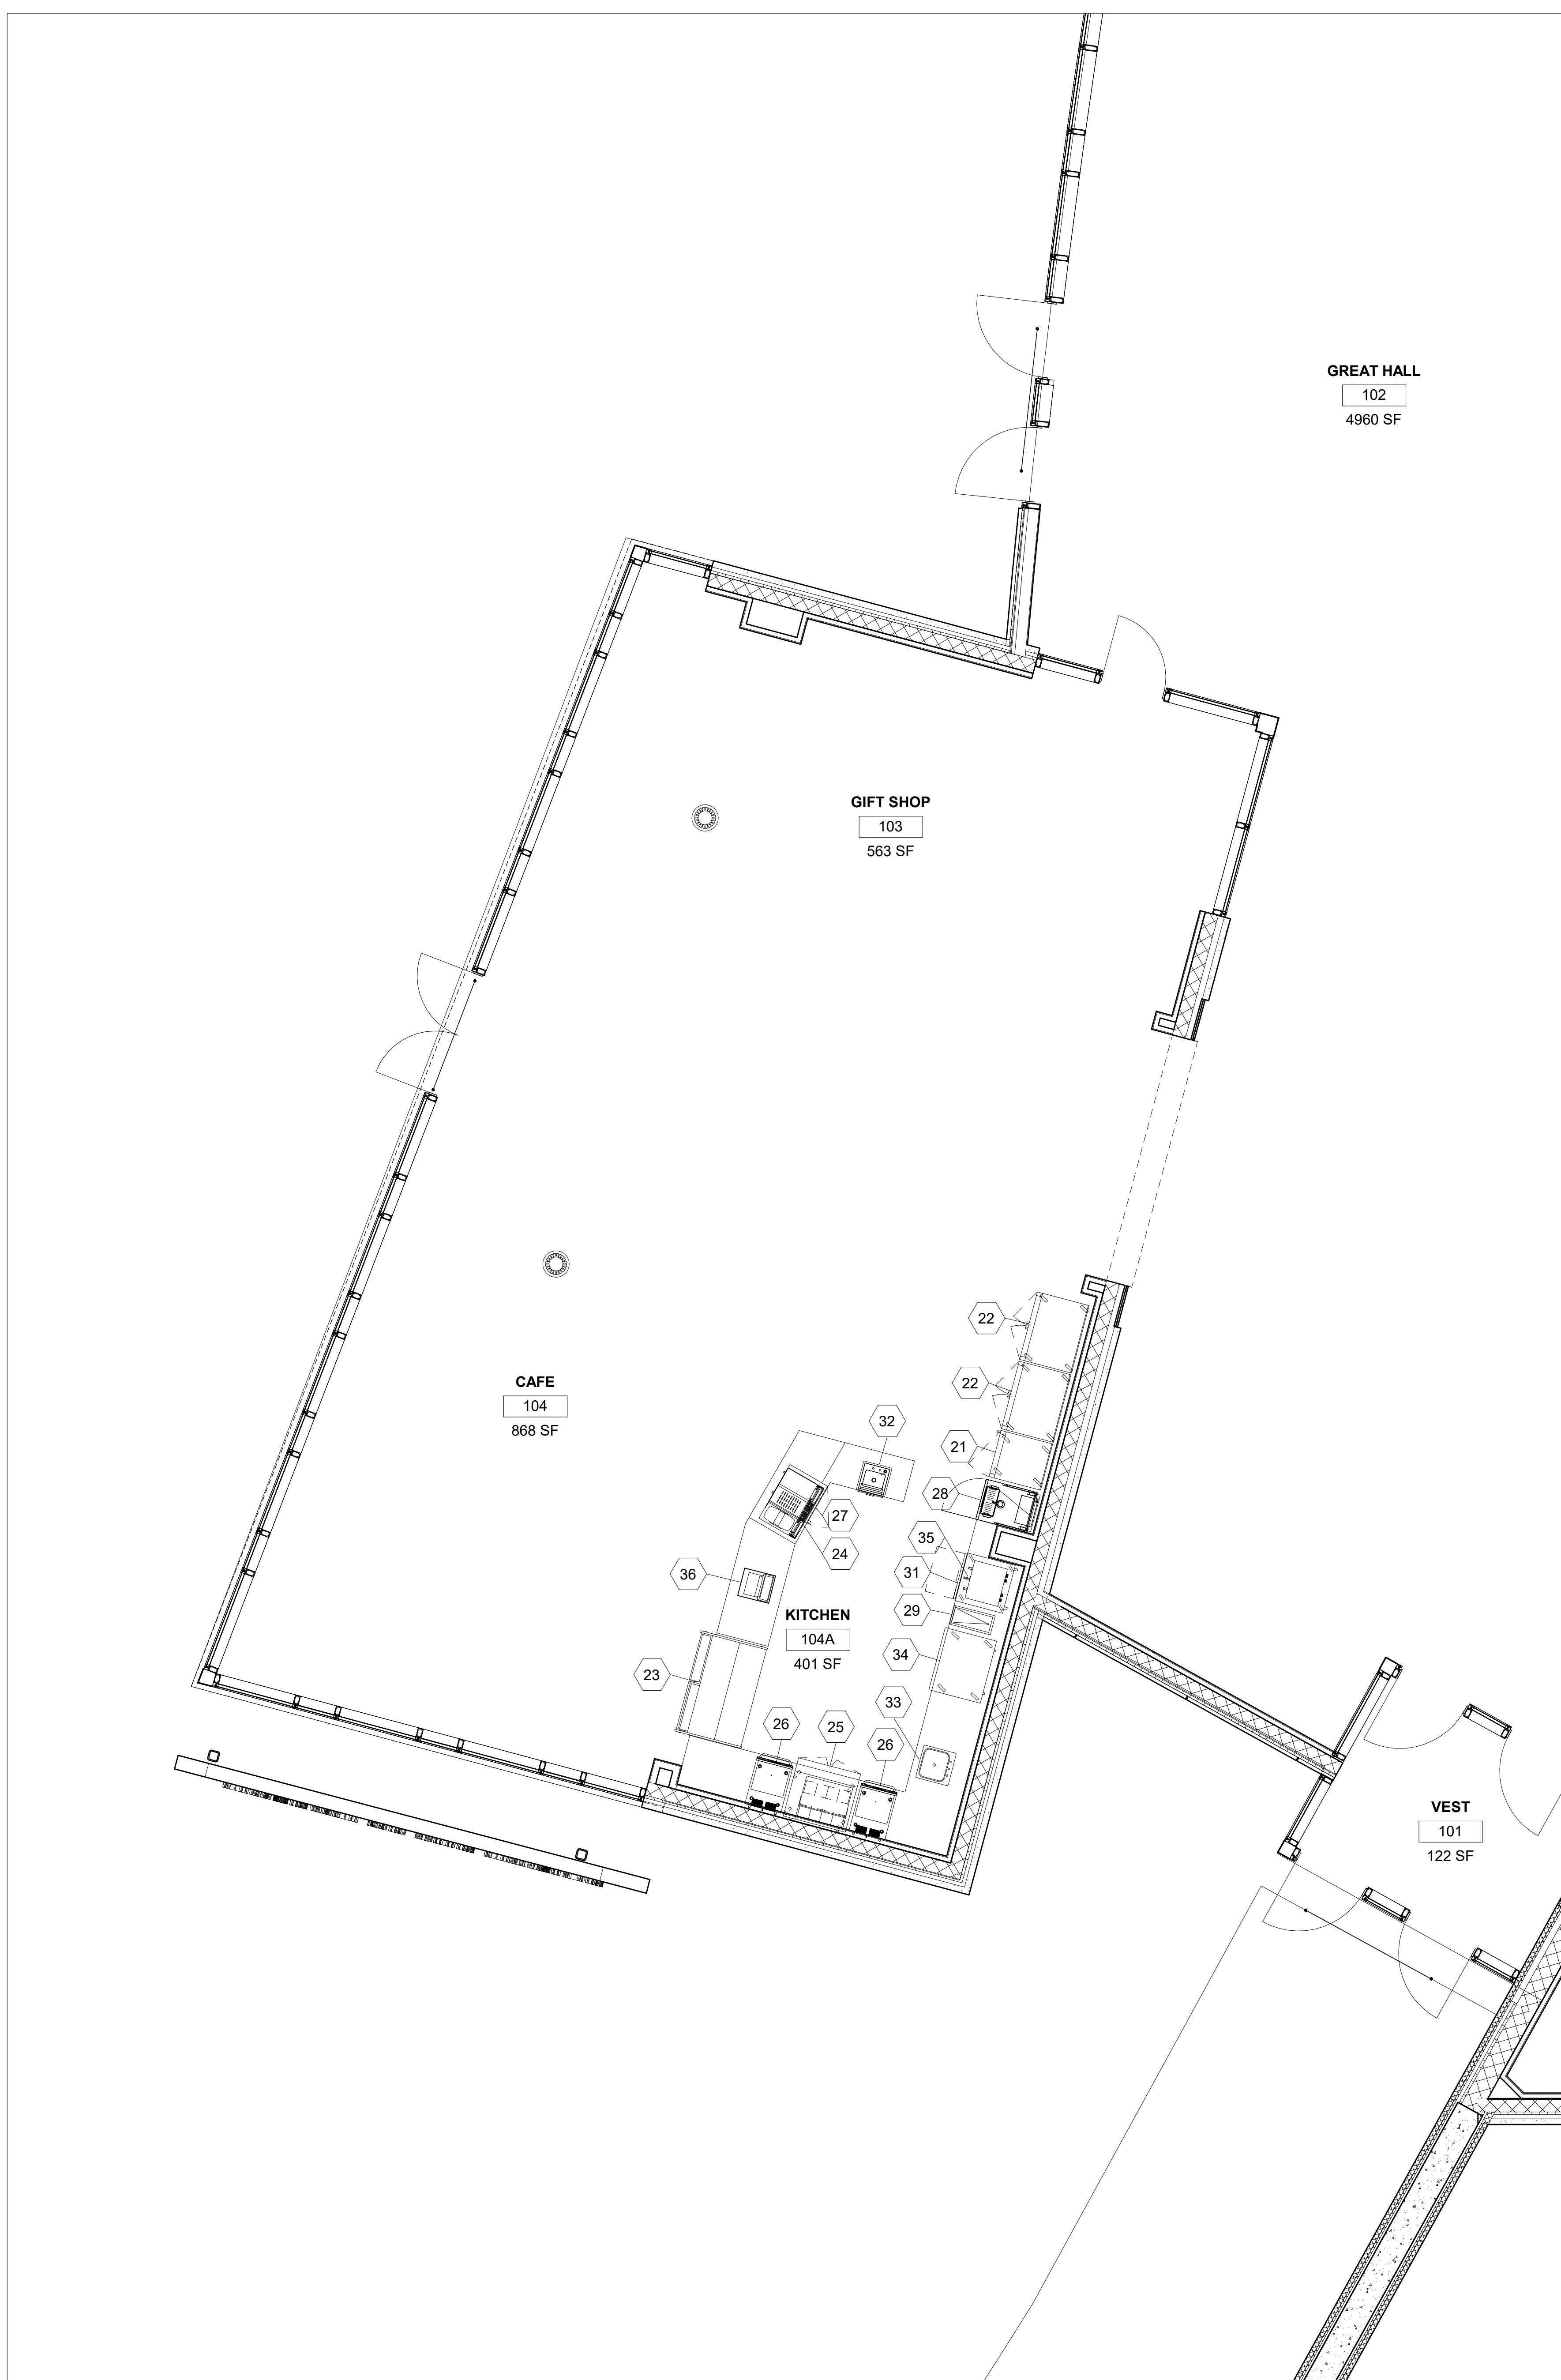

2 CAFE EQUIPMENT PLAN